


TRACT NO 3981

GRADING PLAN

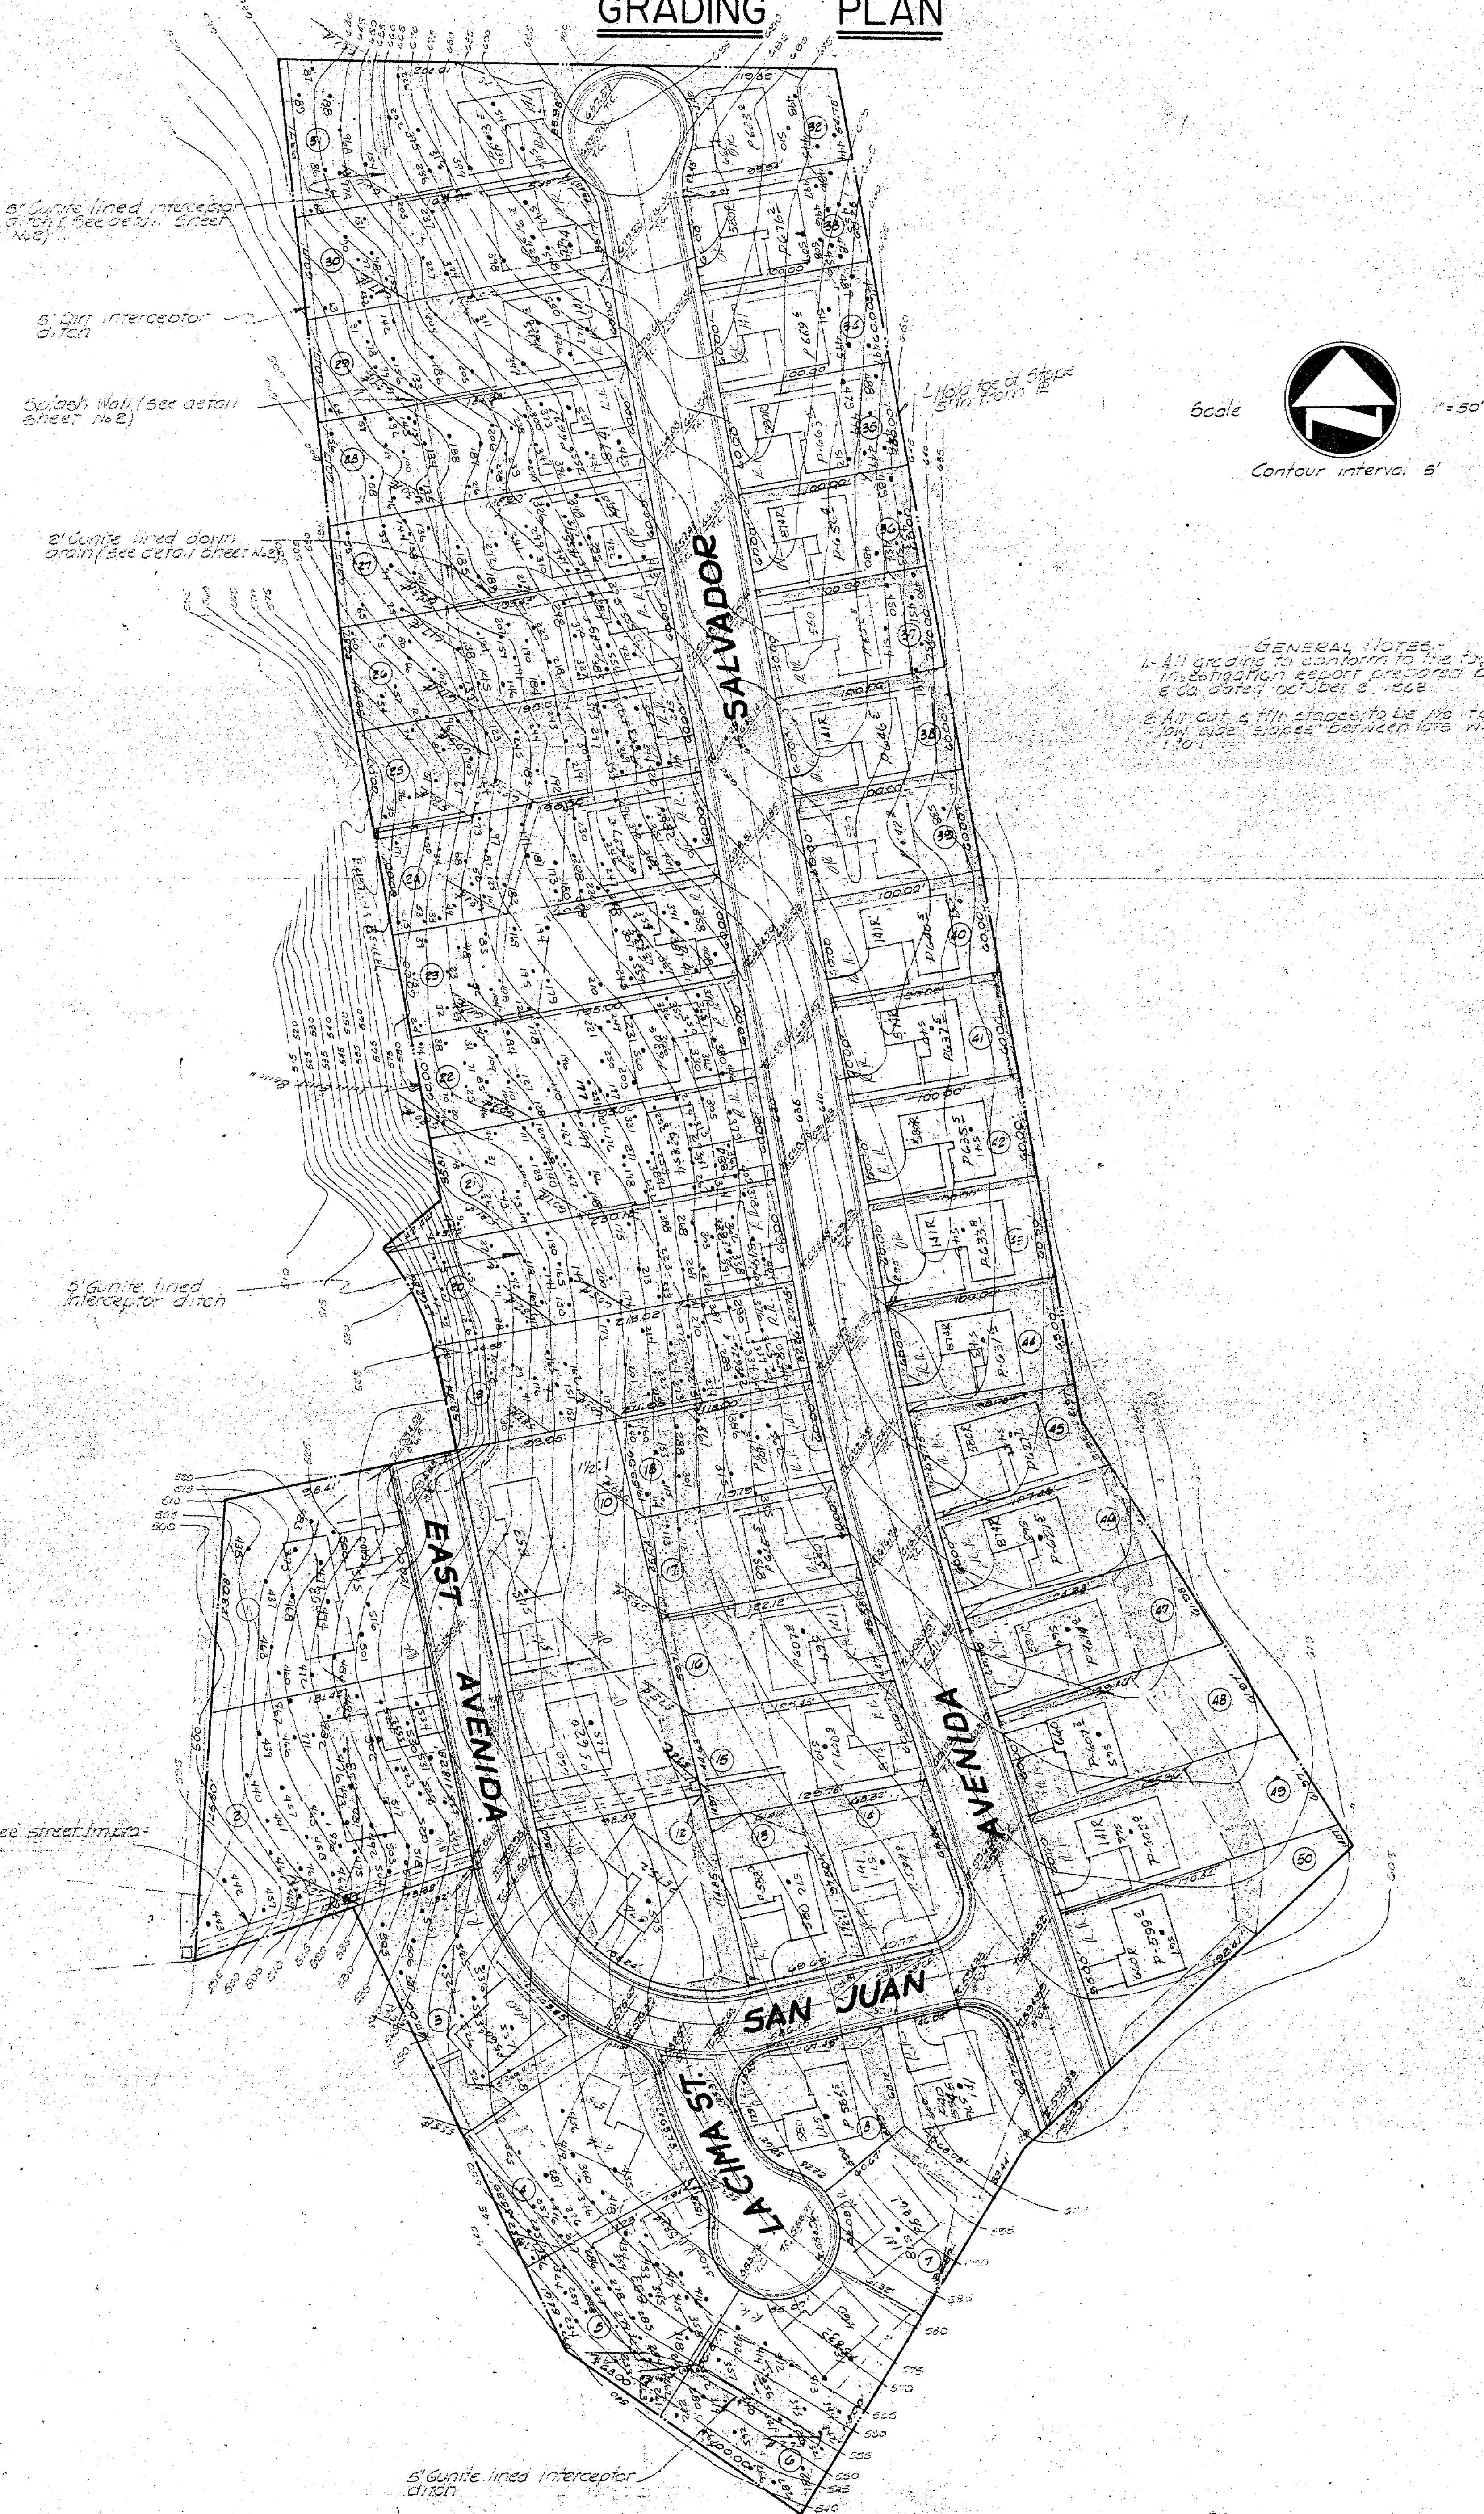

LOT #	ELEV. CHANGE
15-31 INCL.	+12"
40-44 INCL.	+32"
45	+42"
46-49 INCL.	+32"
50	+12"
7-9 INCL.	+12"

H. V. LAWMASTER & CO., INC.
7840 MAIN ST., P.O. BOX 246
STANTON, CALIFORNIA
92680

File No 63-503

Revised 25 Jan. 64 - Pad Elev.; Bldg. Setbacks; Model Numbers; Bldg. Locations. ©		SHEET NO.	
DESIGNED BY H.E. BONILLA	DATE JANUARY 1964	HUNTINGTON ENGINEERING CORP.	
SCALE 1" = 50'	VI-7-6027	7355 SLATER AVE.	HUNTINGTON BEACH CALIFORNIA
		OF 2 SHEETS	

